



# Foothills County

## Dunbow Roundabout Project

MAY 15 — OCT 15, 2026

Weather and site conditions may affect timing.

### Q & A

#### 📍 Why is the project happening?

To improve traffic flow and infrastructure at the intersection of Dunbow Road and Pine Creek Road/2nd Street East.

#### 🚗 Detour Information

A temporary onsite detour will be in place using Pine Creek Road. Clearly marked signage will guide drivers. Please follow all posted signs.



#### 📢 Stay Informed

Foothills County website, social media, and onsite message boards.

#### 🚑 Emergency Access

Emergency services will have full access at all times.



#### 🕒 Expect Delays

Please allow extra travel time, especially during peak hours.

#### 🏠 Resident & Business Access

Access will be maintained for residents, businesses, and deliveries. Some delays may occur.

#### 🌙 Night Work


Some night work may occur. Notices will be posted on: Foothills County website, Social media, On-site message boards.



#### 📞 Questions?

A 24-hour public information phone number will be posted on-site during construction.

Please refer to the county website for more information!

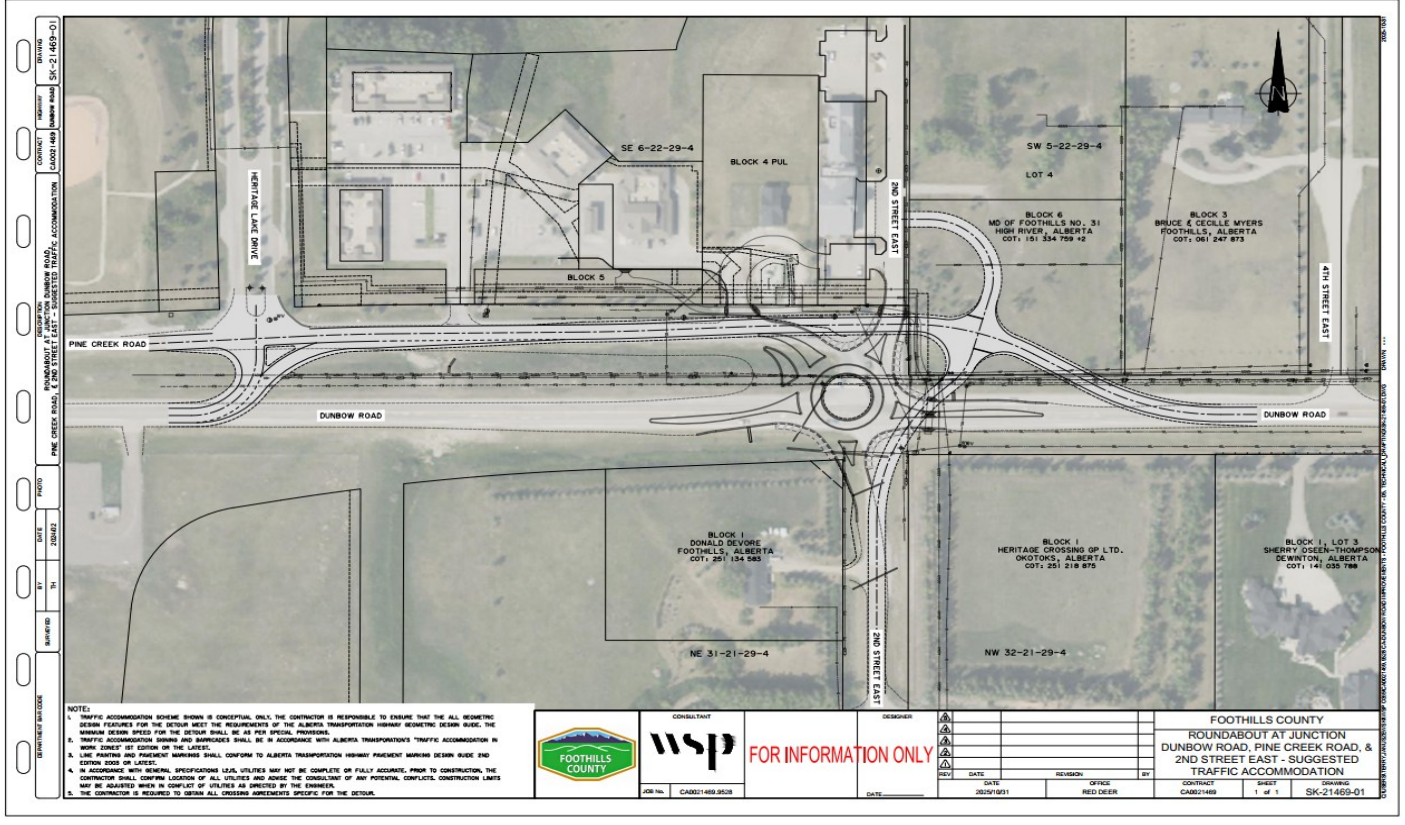


- NOTES:
1. TRAFFIC ACCOMMODATION SCHEMES SHOWN ARE CONCEPTUAL ONLY. THE CONTRACTOR IS RESPONSIBLE TO ENSURE THAT ALL GEOMETRIC DESIGN FEATURES FOR THE DETOUR MEET THE REQUIREMENTS OF THE ALBERTA TRANSPORTATION HIGHWAY GEOMETRIC DESIGN GUIDE. THE MINIMUM DESIGN SPEED FOR THE DETOUR SHALL BE AS PER SPECIAL PROVISIONS.
  2. TRAFFIC ACCOMMODATION SIGNS AND SURROUNDS SHALL BE IN ACCORDANCE WITH ALBERTA TRANSPORTATION'S TRAFFIC ACCOMMODATION IN WORK ZONES '15' EDITION OR THE LATEST.
  3. LINE MARKING AND PAVEMENT MARKINGS SHALL CONFORM TO ALBERTA TRANSPORTATION HIGHWAY PAVEMENT MARKING DESIGN GUIDE AND EDITION, EDITION OR LATEST.
  4. IN ACCORDANCE WITH GENERAL SPECIFICATIONS LOCAL UTILITIES MAY NOT BE COMPLETE OR FULLY ACCURATE. PRIOR TO CONSTRUCTION, THE CONTRACTOR SHALL CONFIRM LOCATION OF ALL UTILITIES AND ADVISE THE CONSULTANT OF ANY PREVIOUS, CONFLICTS. CONSTRUCTION LINES MAY BE ADJUSTED WHEN IN CONFLICT OF UTILITIES AS DIRECTED BY THE EXAMINER.
  5. THE CONTRACTOR IS REQUIRED TO OBTAIN ALL NECESSARY AGREEMENTS SPECIFIC FOR THE DETOUR.



FOR INFORMATION ONLY

FOOTHILLS COUNTY		ROUNDABOUT AT JUNCTION DUNBOW ROAD, PINE CREEK ROAD, & 2ND STREET EAST - SUGGESTED TRAFFIC ACCOMMODATION	
DATE	REVISION	BY	DRWING
2024/10/31		REJ DEER	SK-21469-01
CONTRACT		SHEET	
CMB21469		1 of 1	

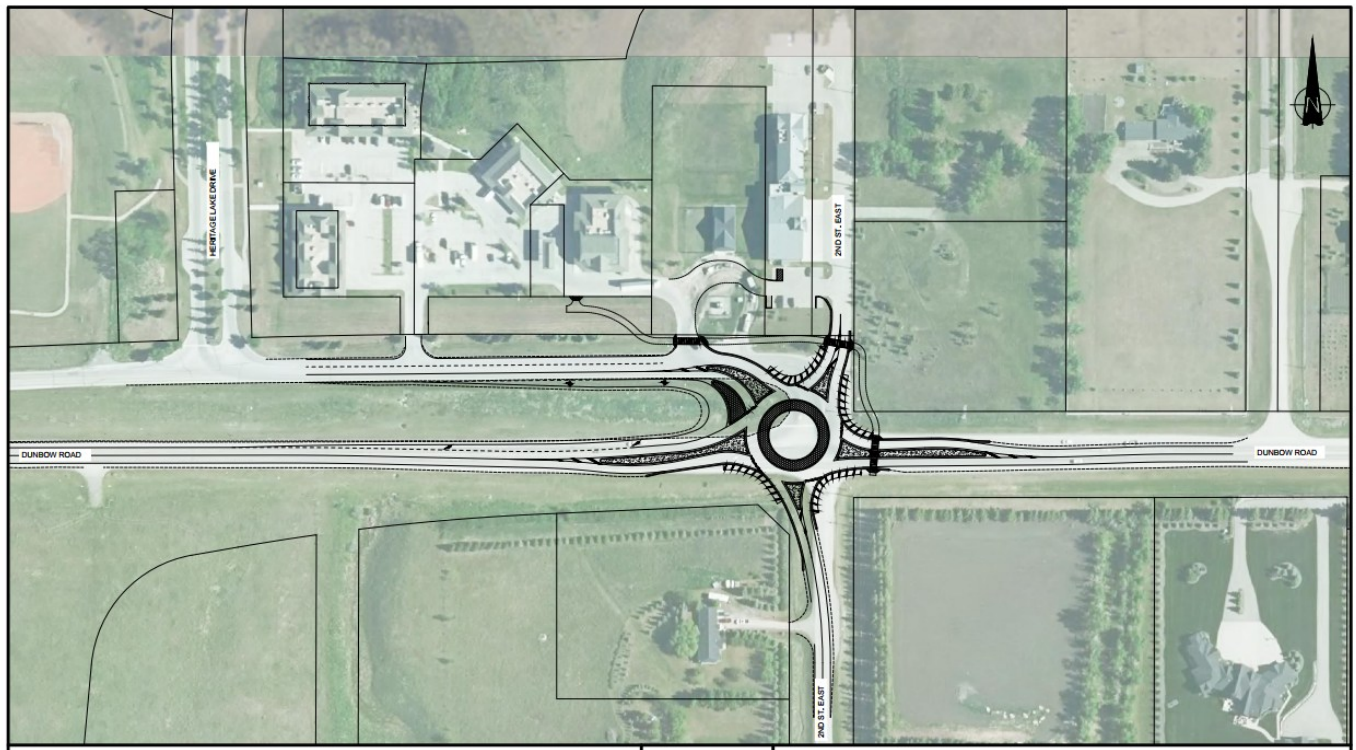

FOOTHILLS COUNTY



**ROUNDABOUT**  
AT JUNCTION  
DUNBOW ROAD, PINE CREEK, & 2ND STREET EAST